




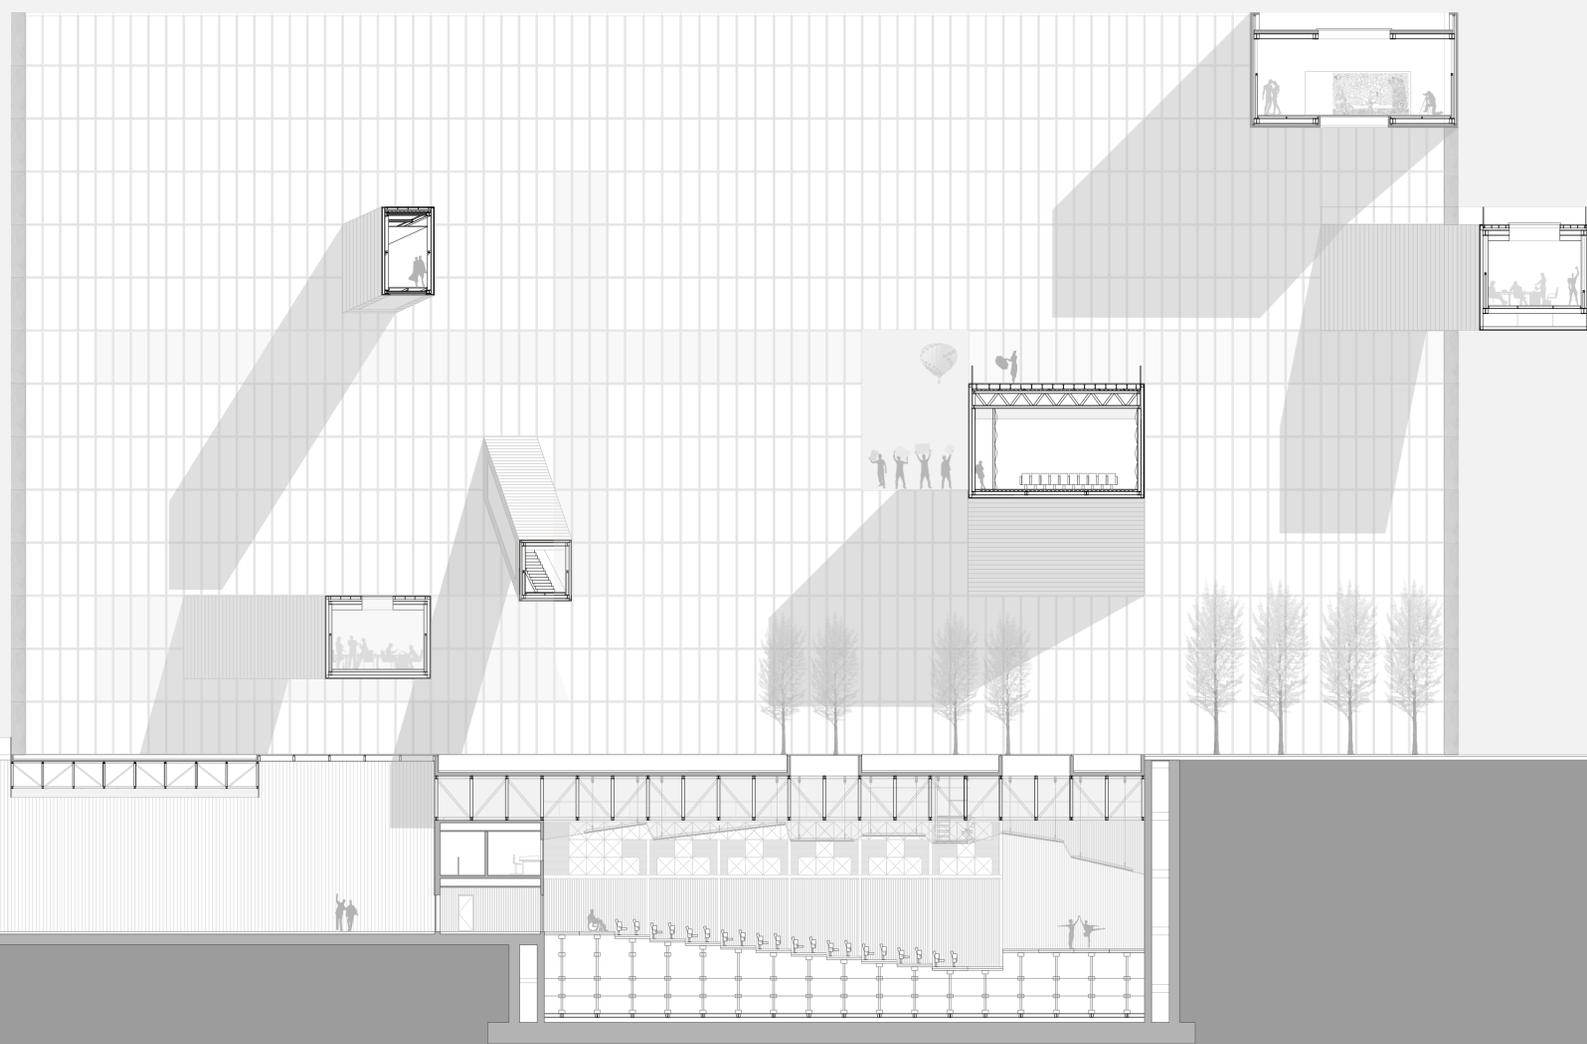

ALZADO SECCIÓN I E: 1 : 200

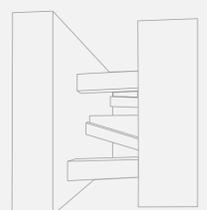


- ▽ 41.00M CUBIERTA
- ▽ 36.00M NIVEL 7
- ▽ 30.00M NIVEL 6
- ▽ 25.30M NIVEL 5
- ▽ 21.00M NIVEL 4
- ▽ 15.00M NIVEL 3
- ▽ 9.50M NIVEL 2
- ▽ 4.70M NIVEL 1
- ▽ +0.00M

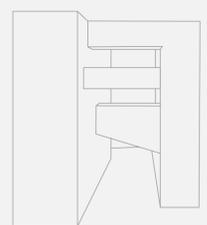




ALZADO SECCIÓN 2

E: 1 : 200

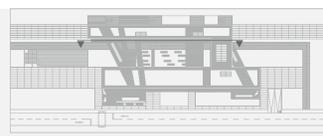

PLANTA CUBIERTA E: 1 : 2000

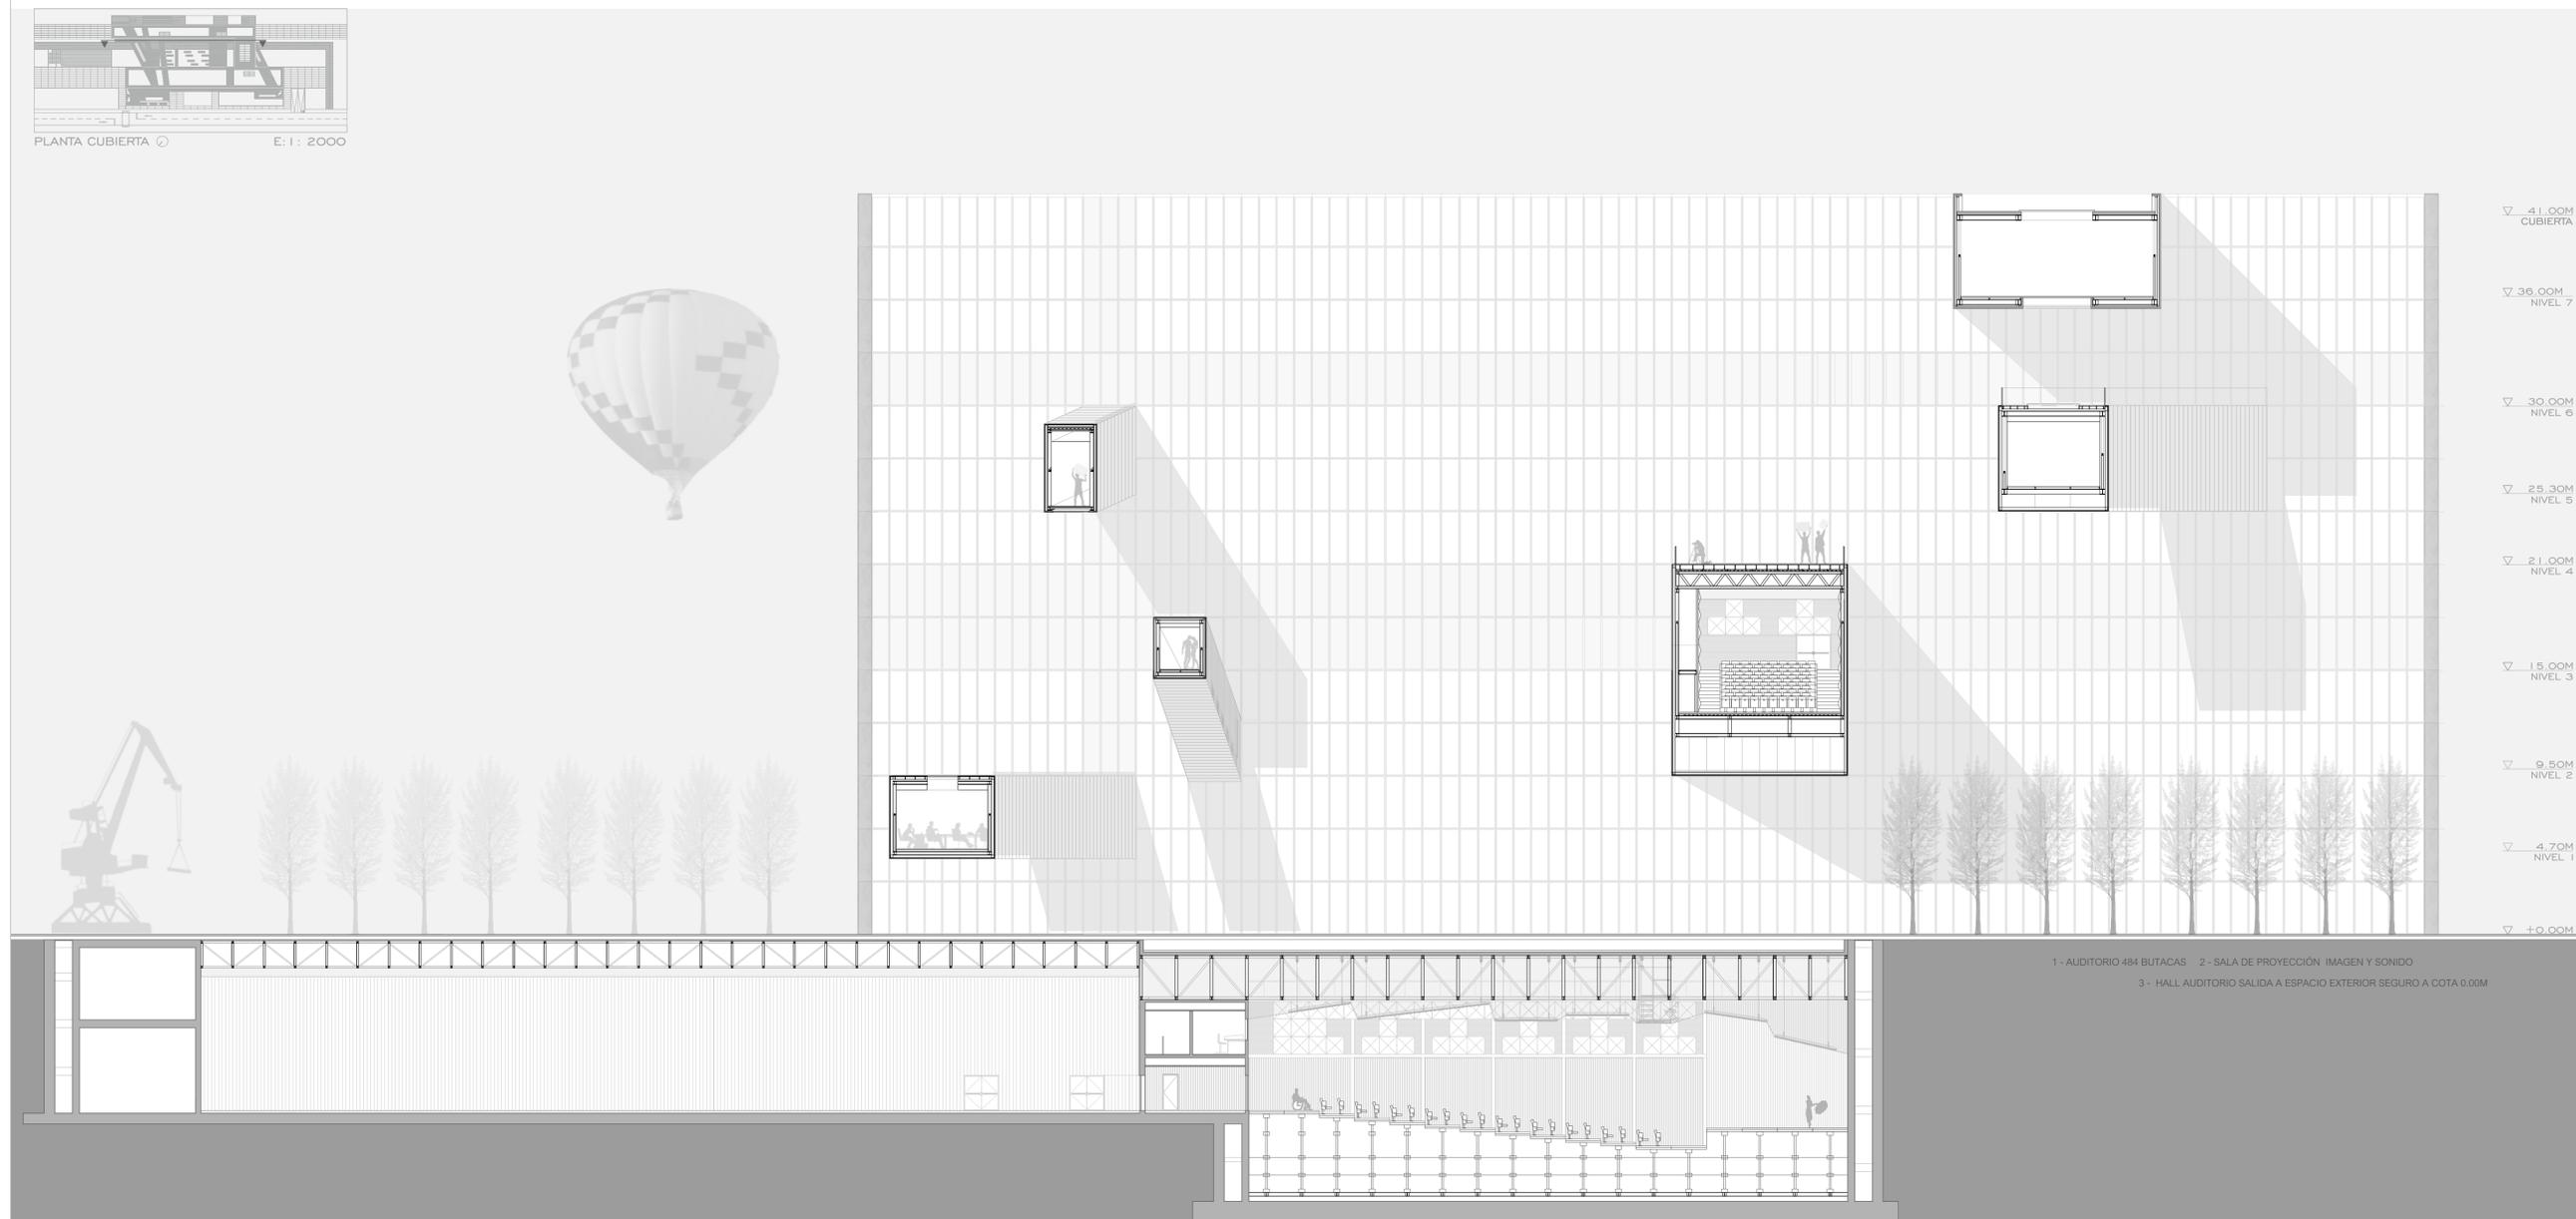

1 - AUDITORIO 484 BUTACAS 2 - SALA DE PROYECCIÓN IMAGEN Y SONIDO  
3 - HALL AUDITORIO SALIDA A ESPACIO EXTERIOR SEGURO A COTA 0.00M

