


PLANTA CUBIERTA

E: 1 : 2000

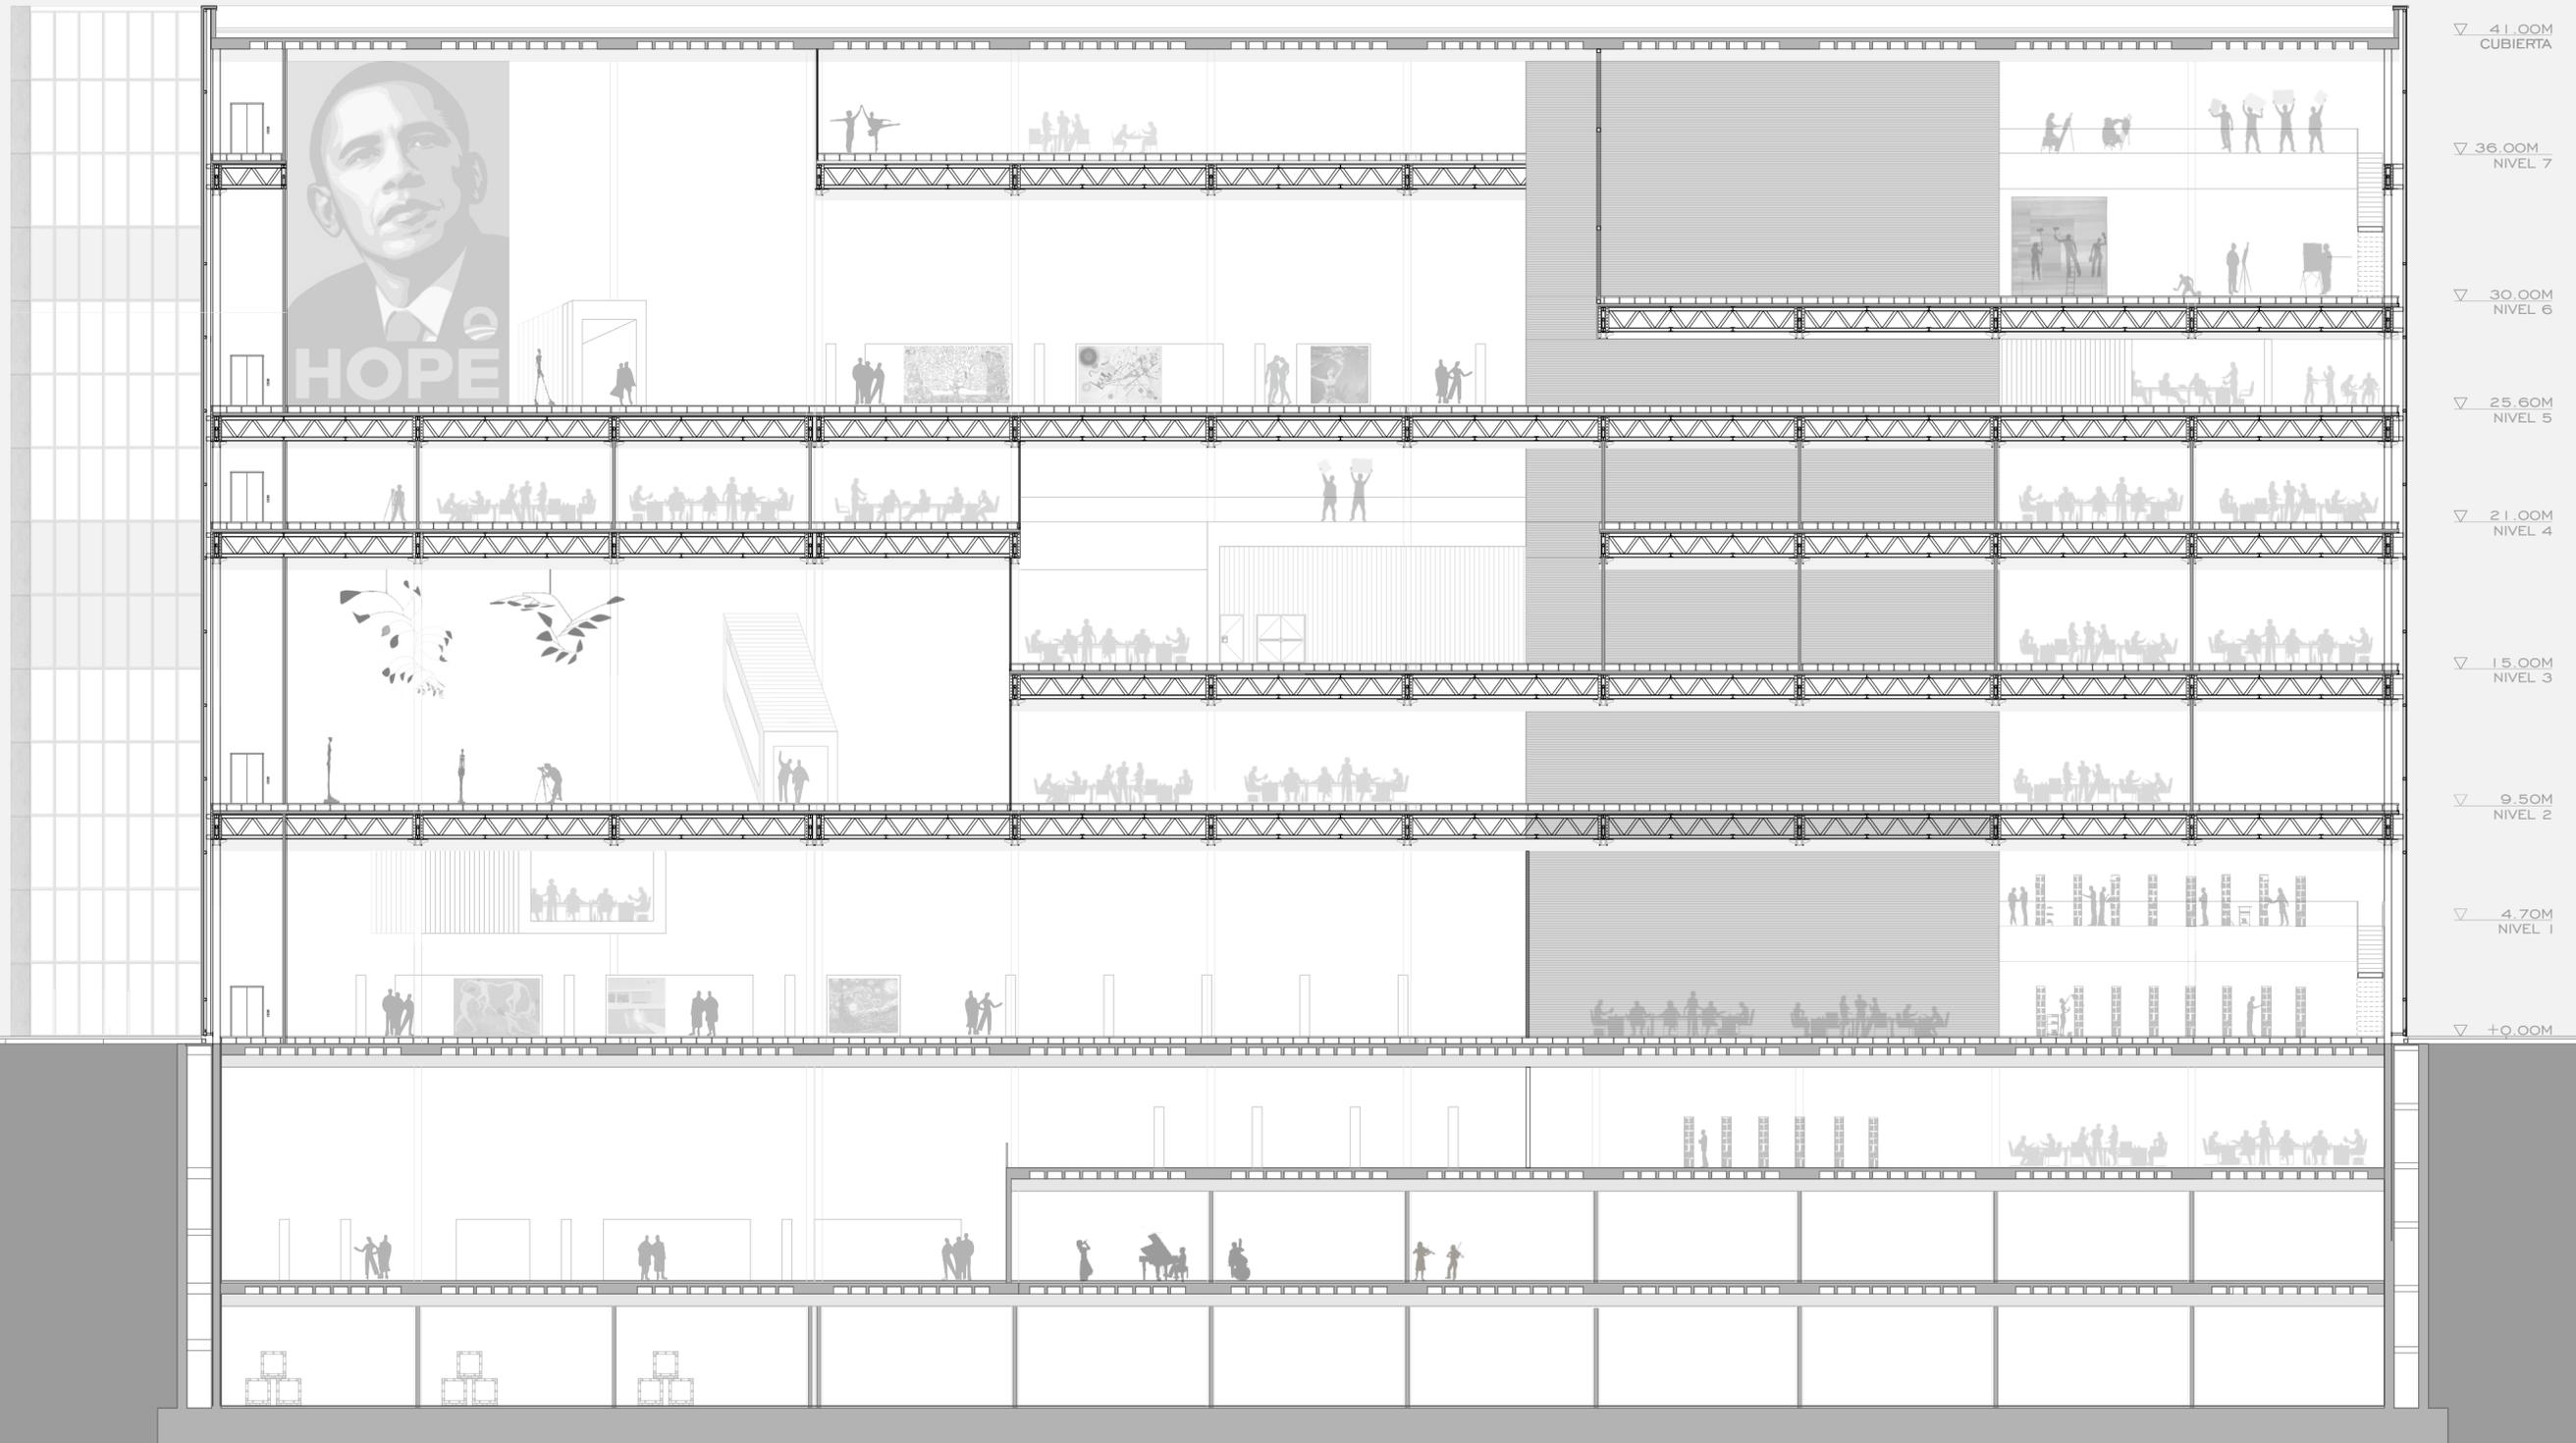

▽ 41.00M CUBIERTA

▽ 36.00M NIVEL 7

▽ 30.00M NIVEL 6

▽ 25.60M NIVEL 5


▽ 21.00M NIVEL 4

▽ 15.00M NIVEL 3

▽ 9.50M NIVEL 2


▽ 4.70M NIVEL 1

▽ +0.00M

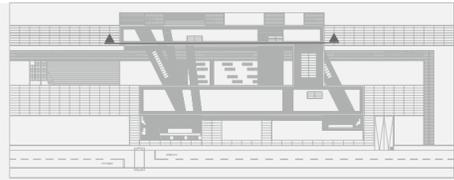

PLANTA CUBIERTA

E: 1 : 2000

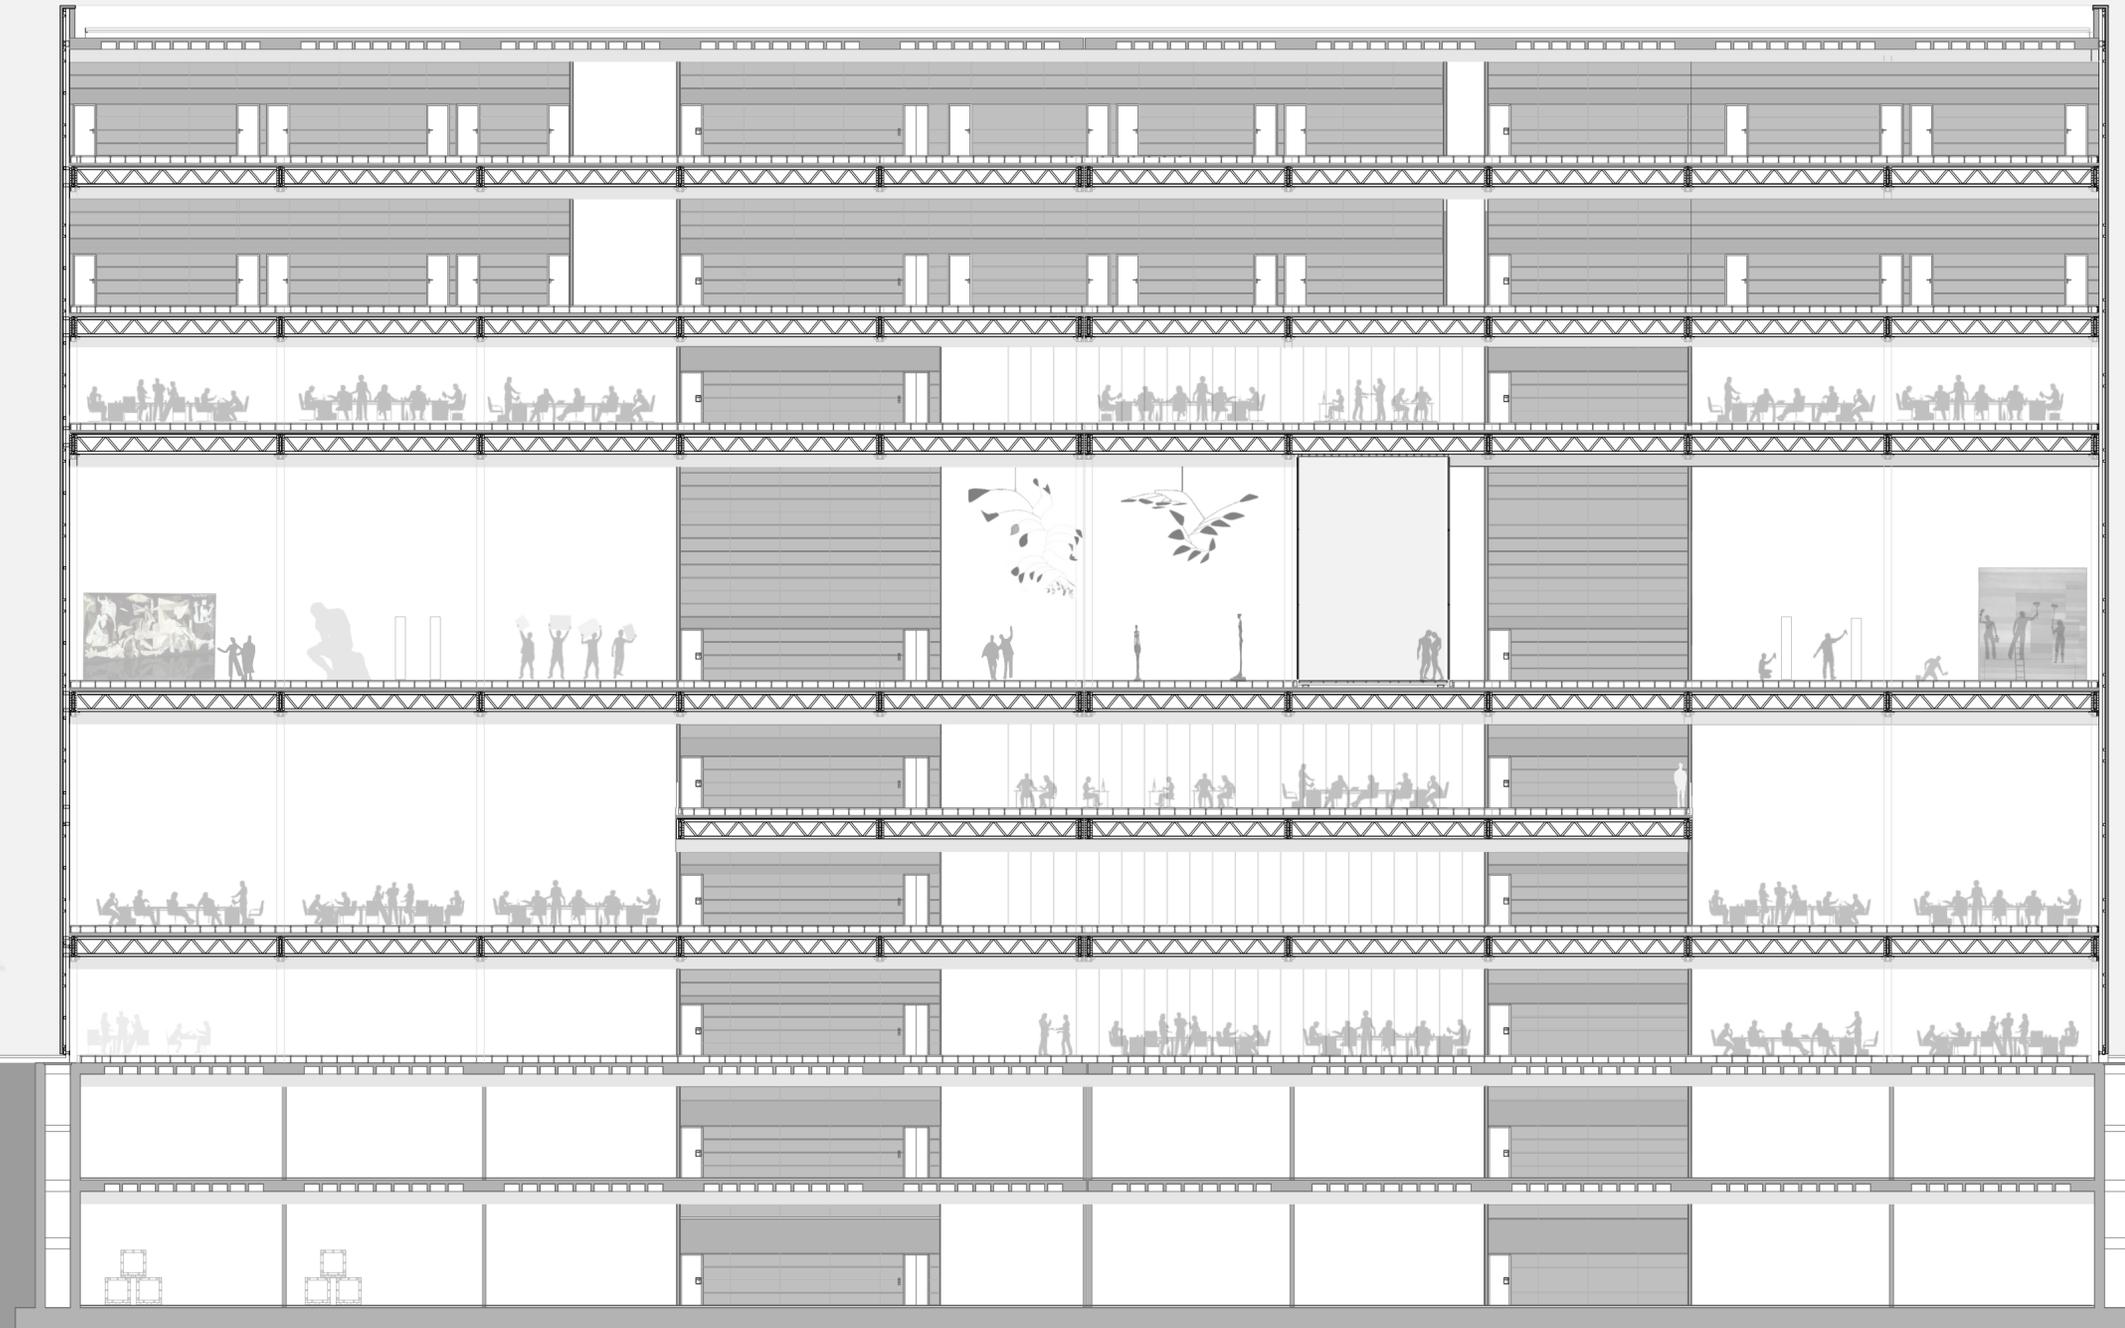

- ▽ 41.00M CUBIERTA
- ▽ 36.00M NIVEL 7
- ▽ 30.00M NIVEL 6
- ▽ 25.60M NIVEL 5
- ▽ 21.00M NIVEL 4
- ▽ 15.00M NIVEL 3
- ▽ 9.50M NIVEL 2
- ▽ 4.70M NIVEL 1
- ▽ +0.00M

