


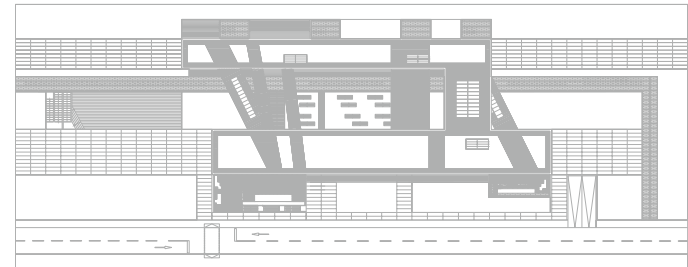




ALZADO NOROESTE

E: 1 : 200




PLANTA CUBIERTA

E: 1 : 2000

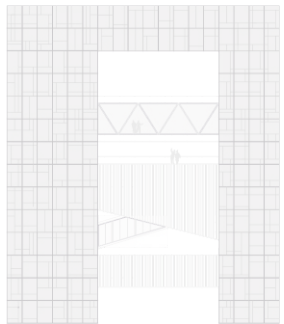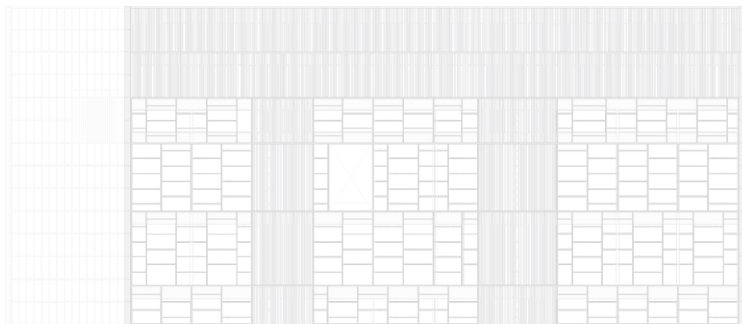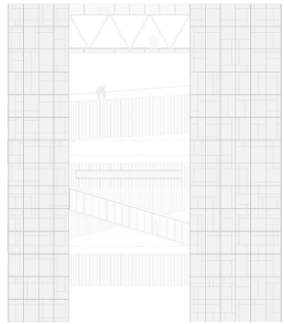

ROTACIÓN ALZADOS E: 1 : 1 000

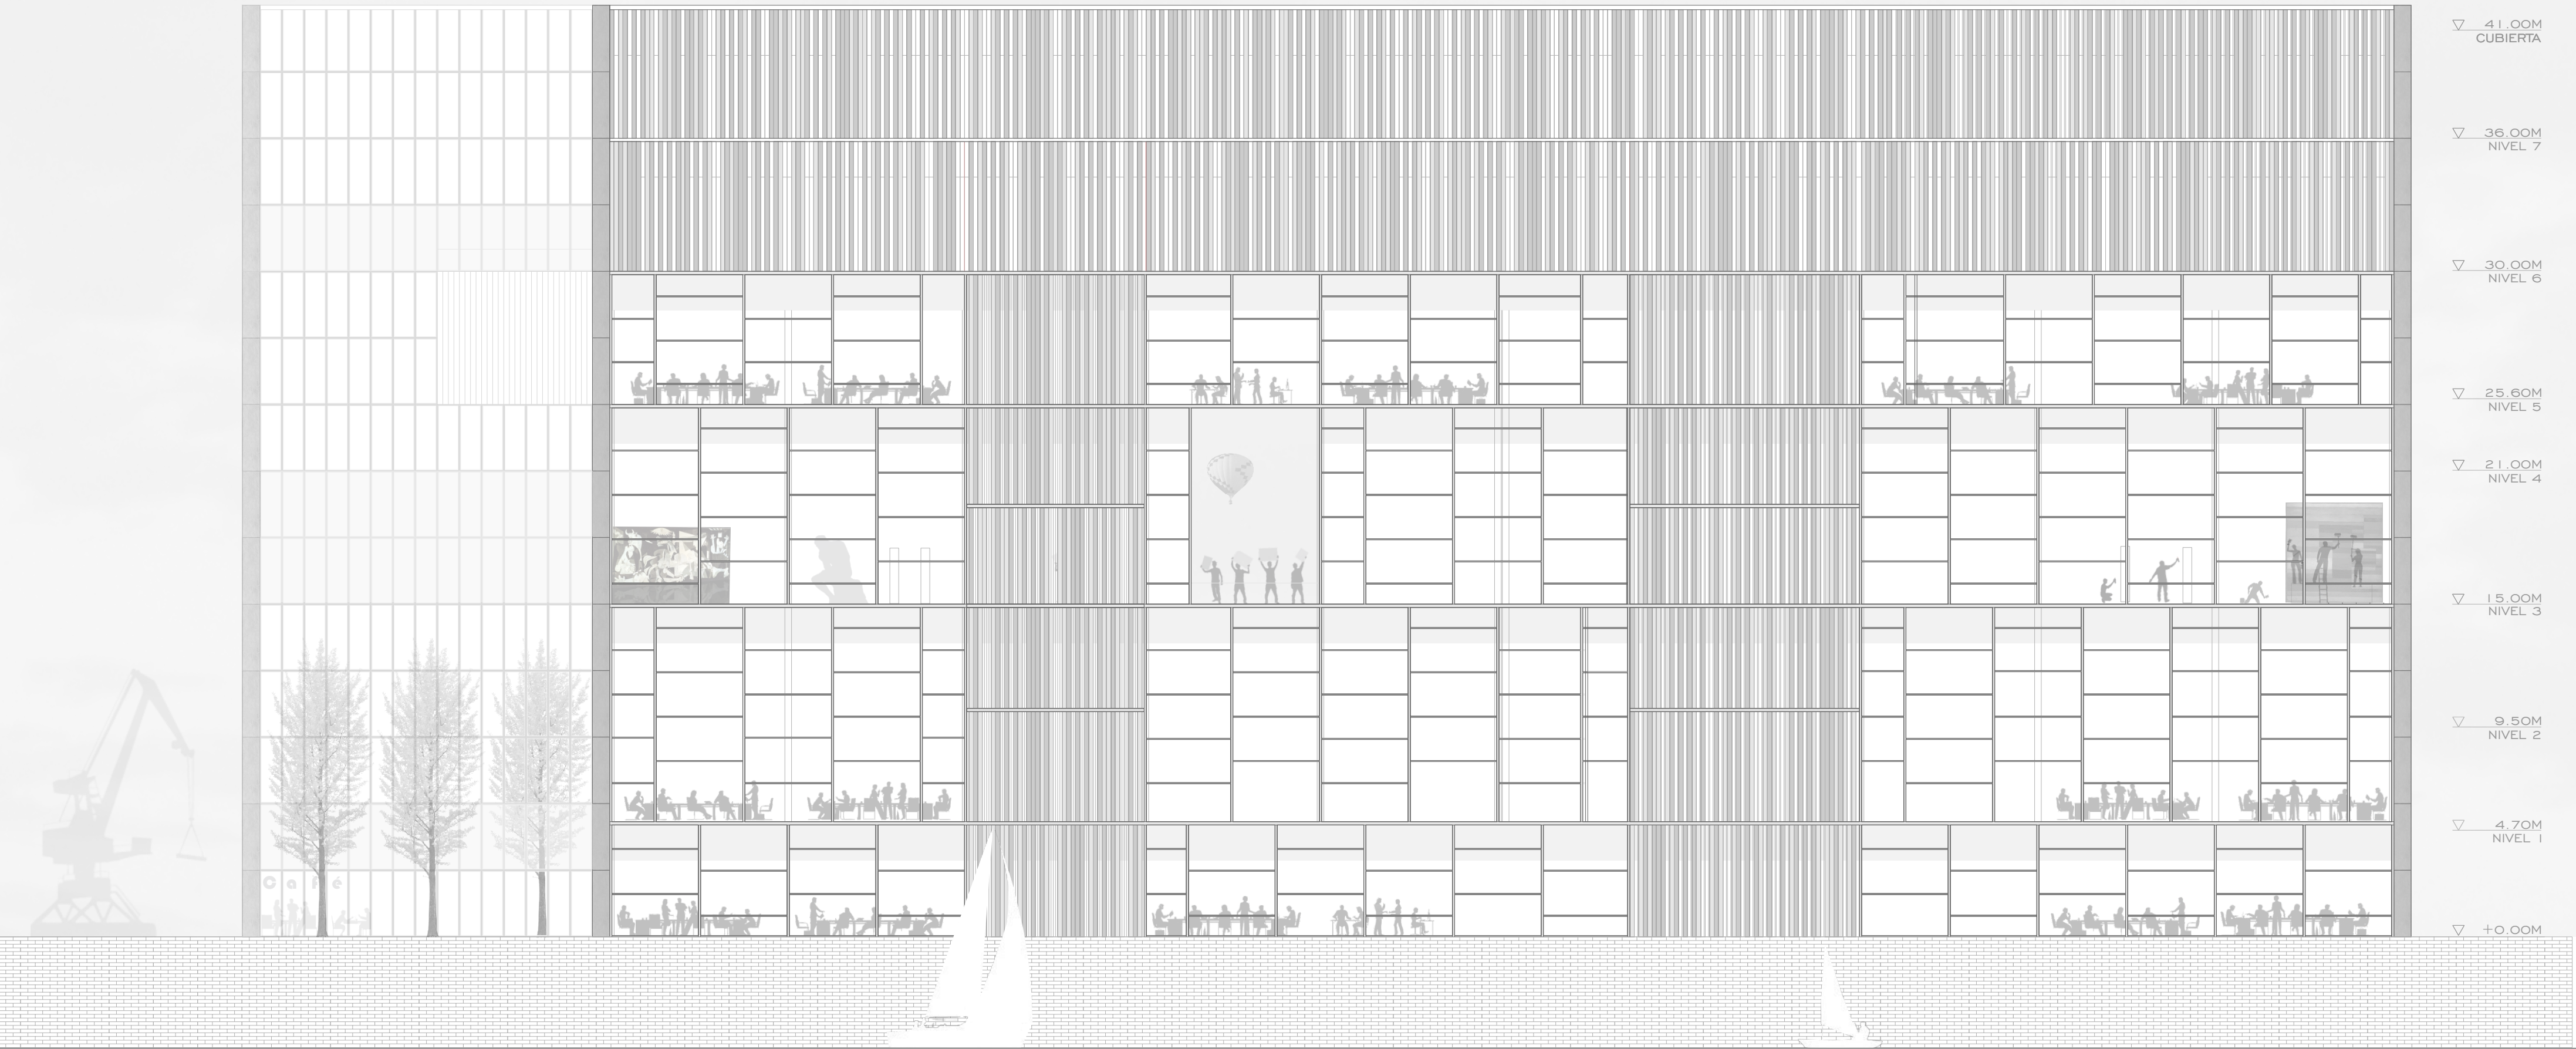

▽ 41.00M
CUBIERTA

▽ 36.00M
NIVEL 7

▽ 30.00M
NIVEL 6

▽ 25.60M
NIVEL 5


▽ 21.00M
NIVEL 4

▽ 15.00M
NIVEL 3

▽ 9.50M
NIVEL 2




▽ 4.70M
NIVEL 1

▽ +0.00M

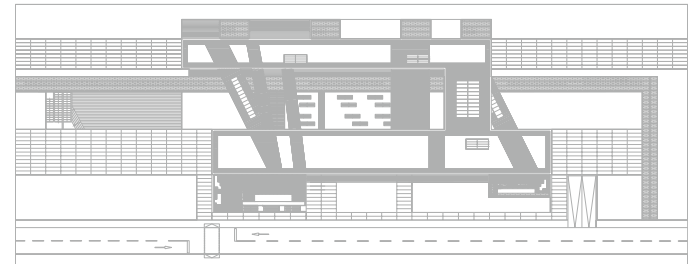



PLANTA CUBIERTA

E: 1 : 2000

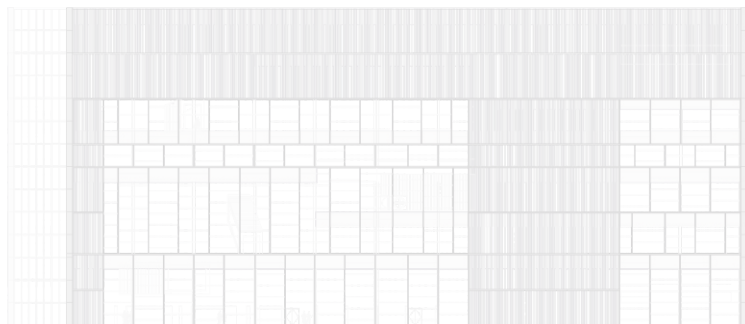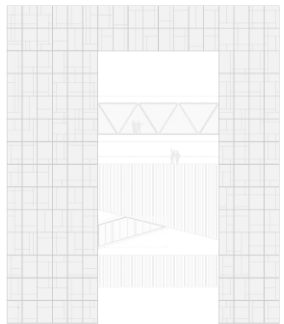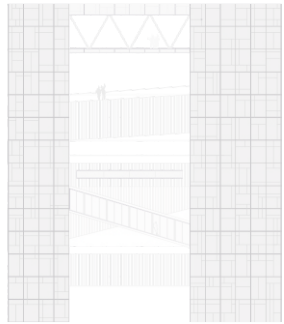



ROTACIÓN ALZADOS E: 1 : 1 000

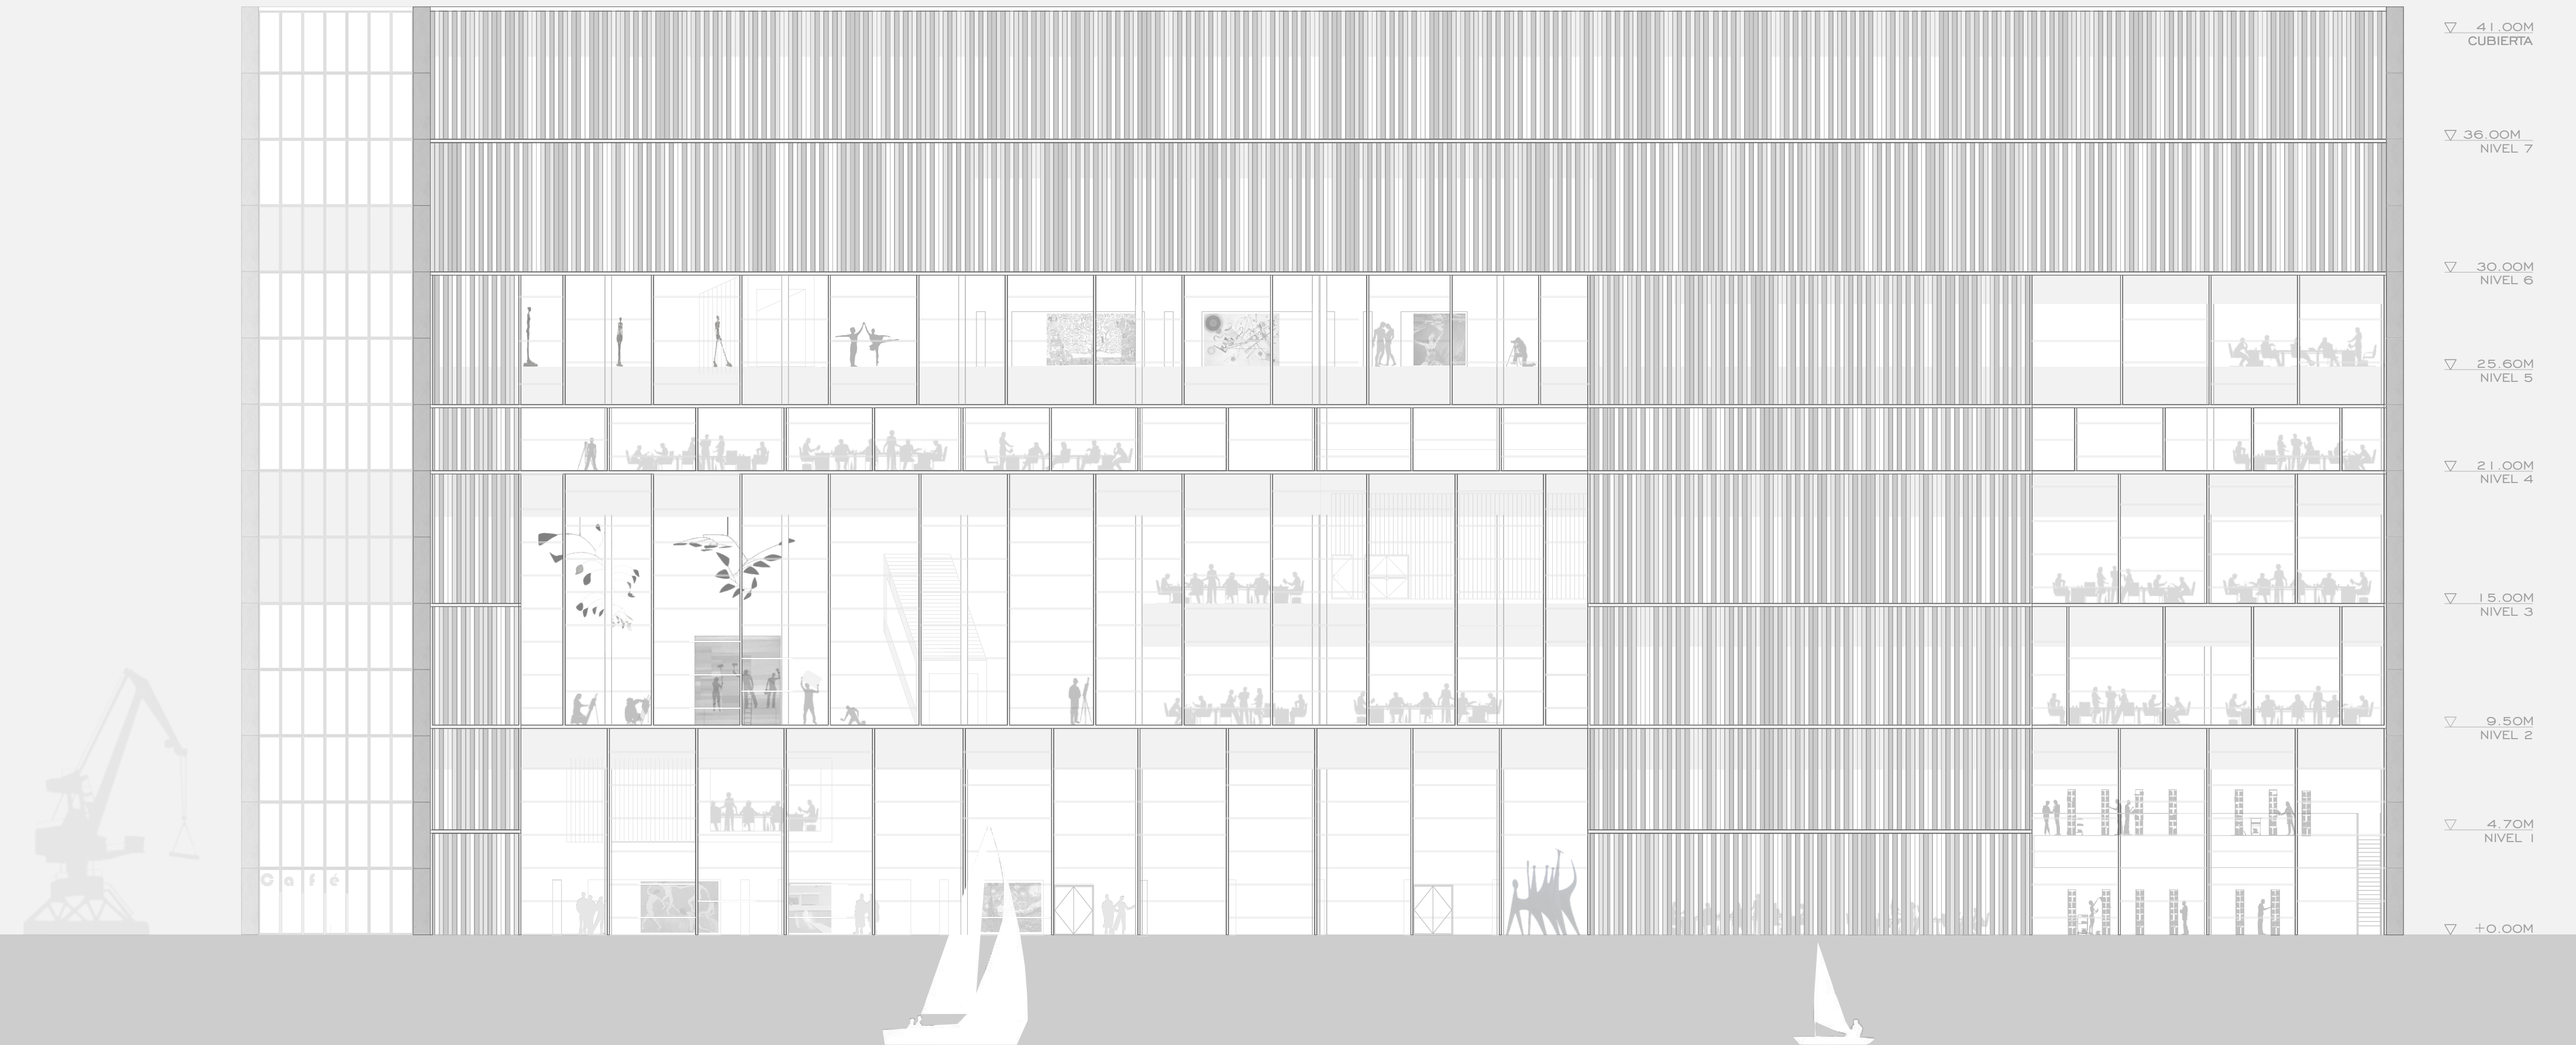

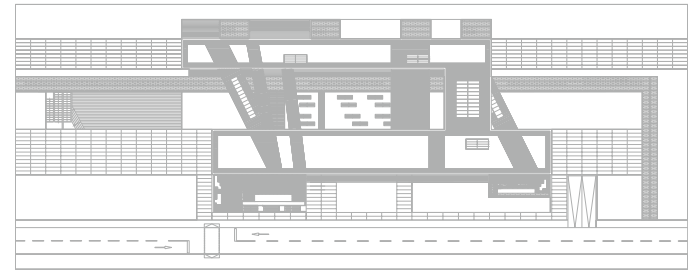


PLANTA CUBIERTA

E: 1 : 2000

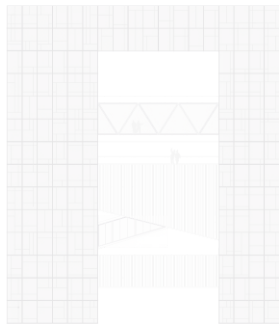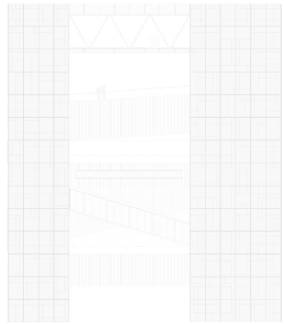

ROTACIÓN ALZADOS E: 1 : 1 000

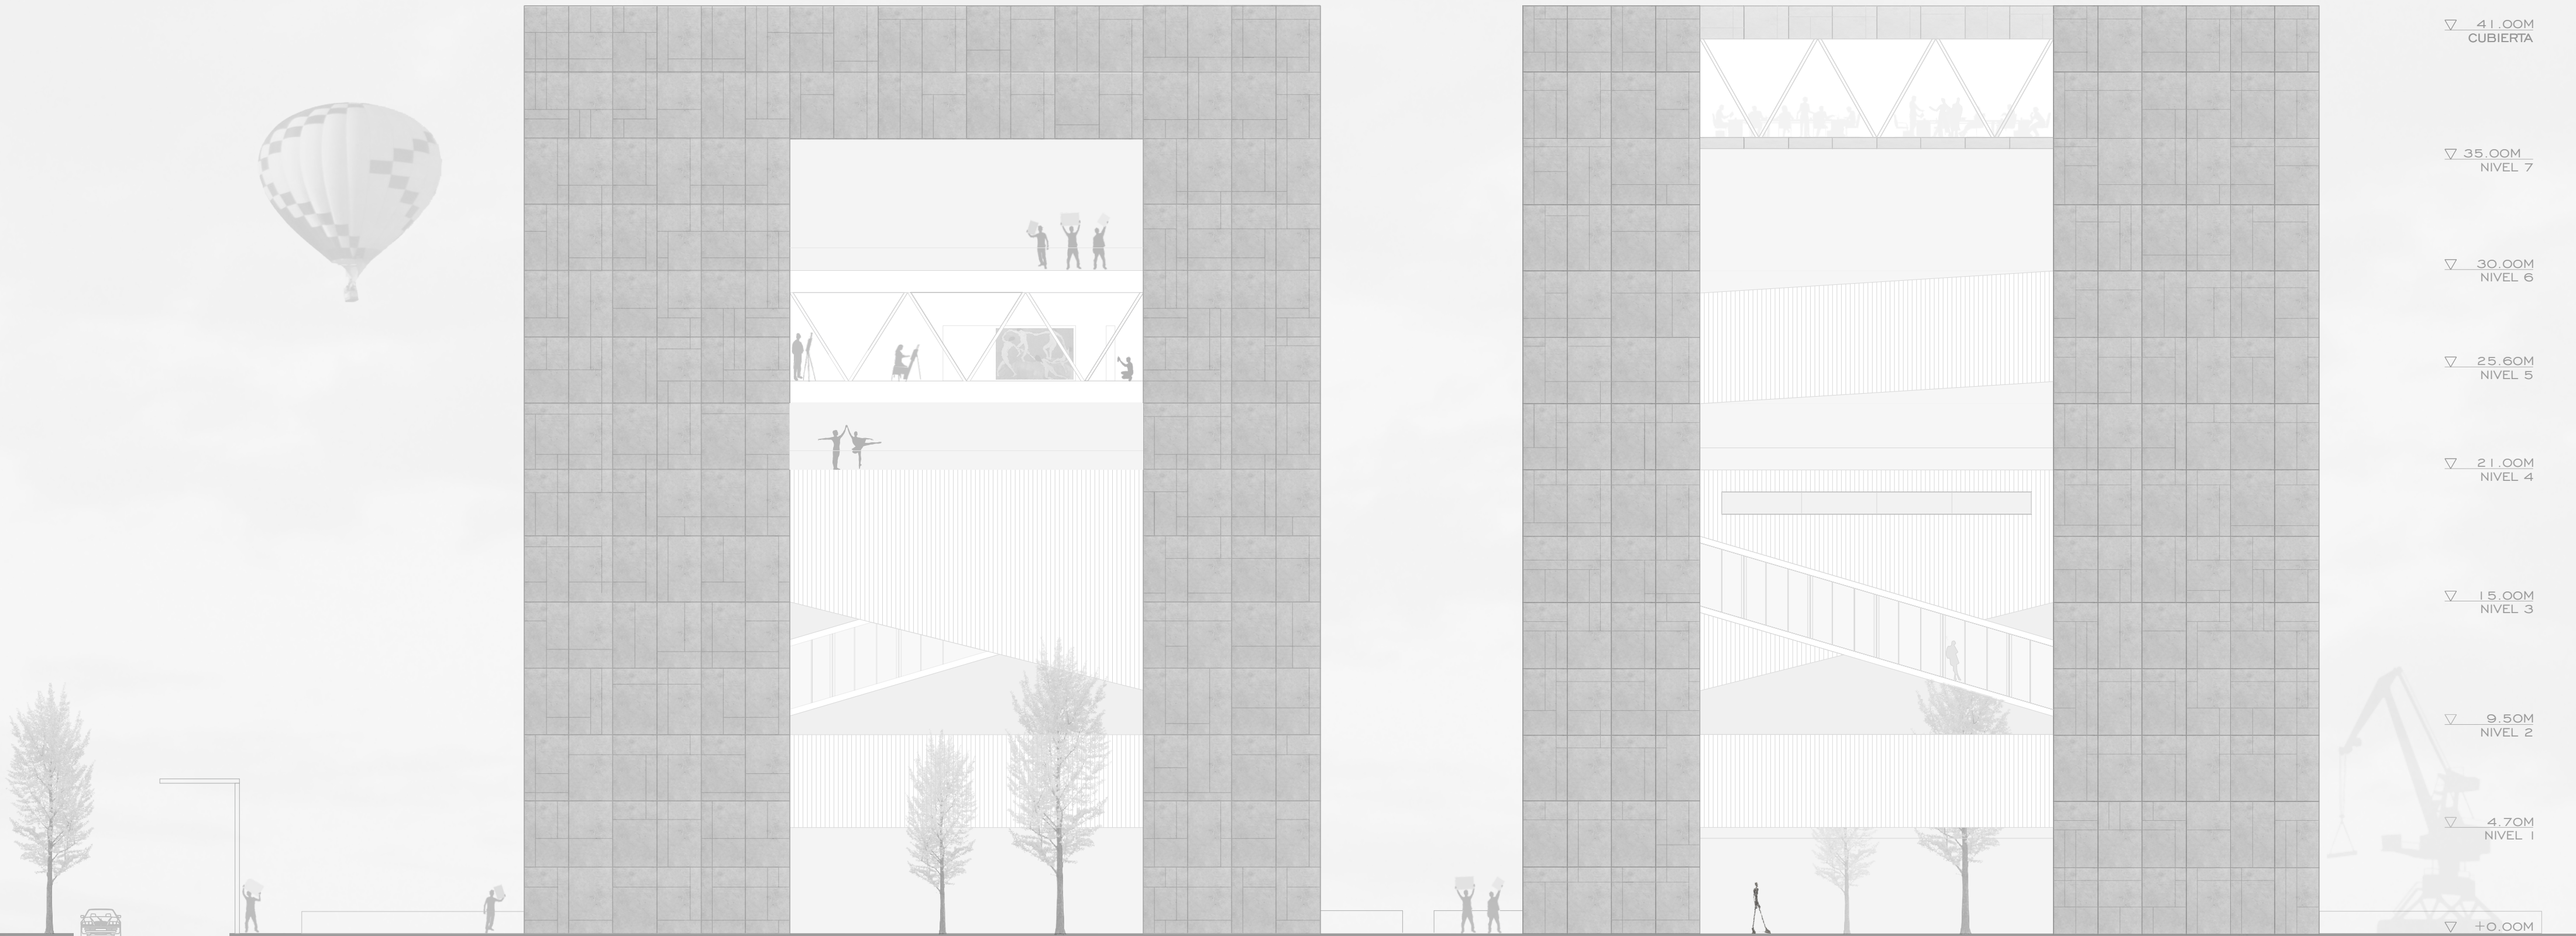

▽ 41.00M
CUBIERTA

▽ 35.00M
NIVEL 7

▽ 30.00M
NIVEL 6

▽ 25.60M
NIVEL 5

▽ 21.00M
NIVEL 4

▽ 15.00M
NIVEL 3

▽ 9.50M
NIVEL 2

▽ 4.70M
NIVEL 1

▽ +0.00M